



Plan de masse

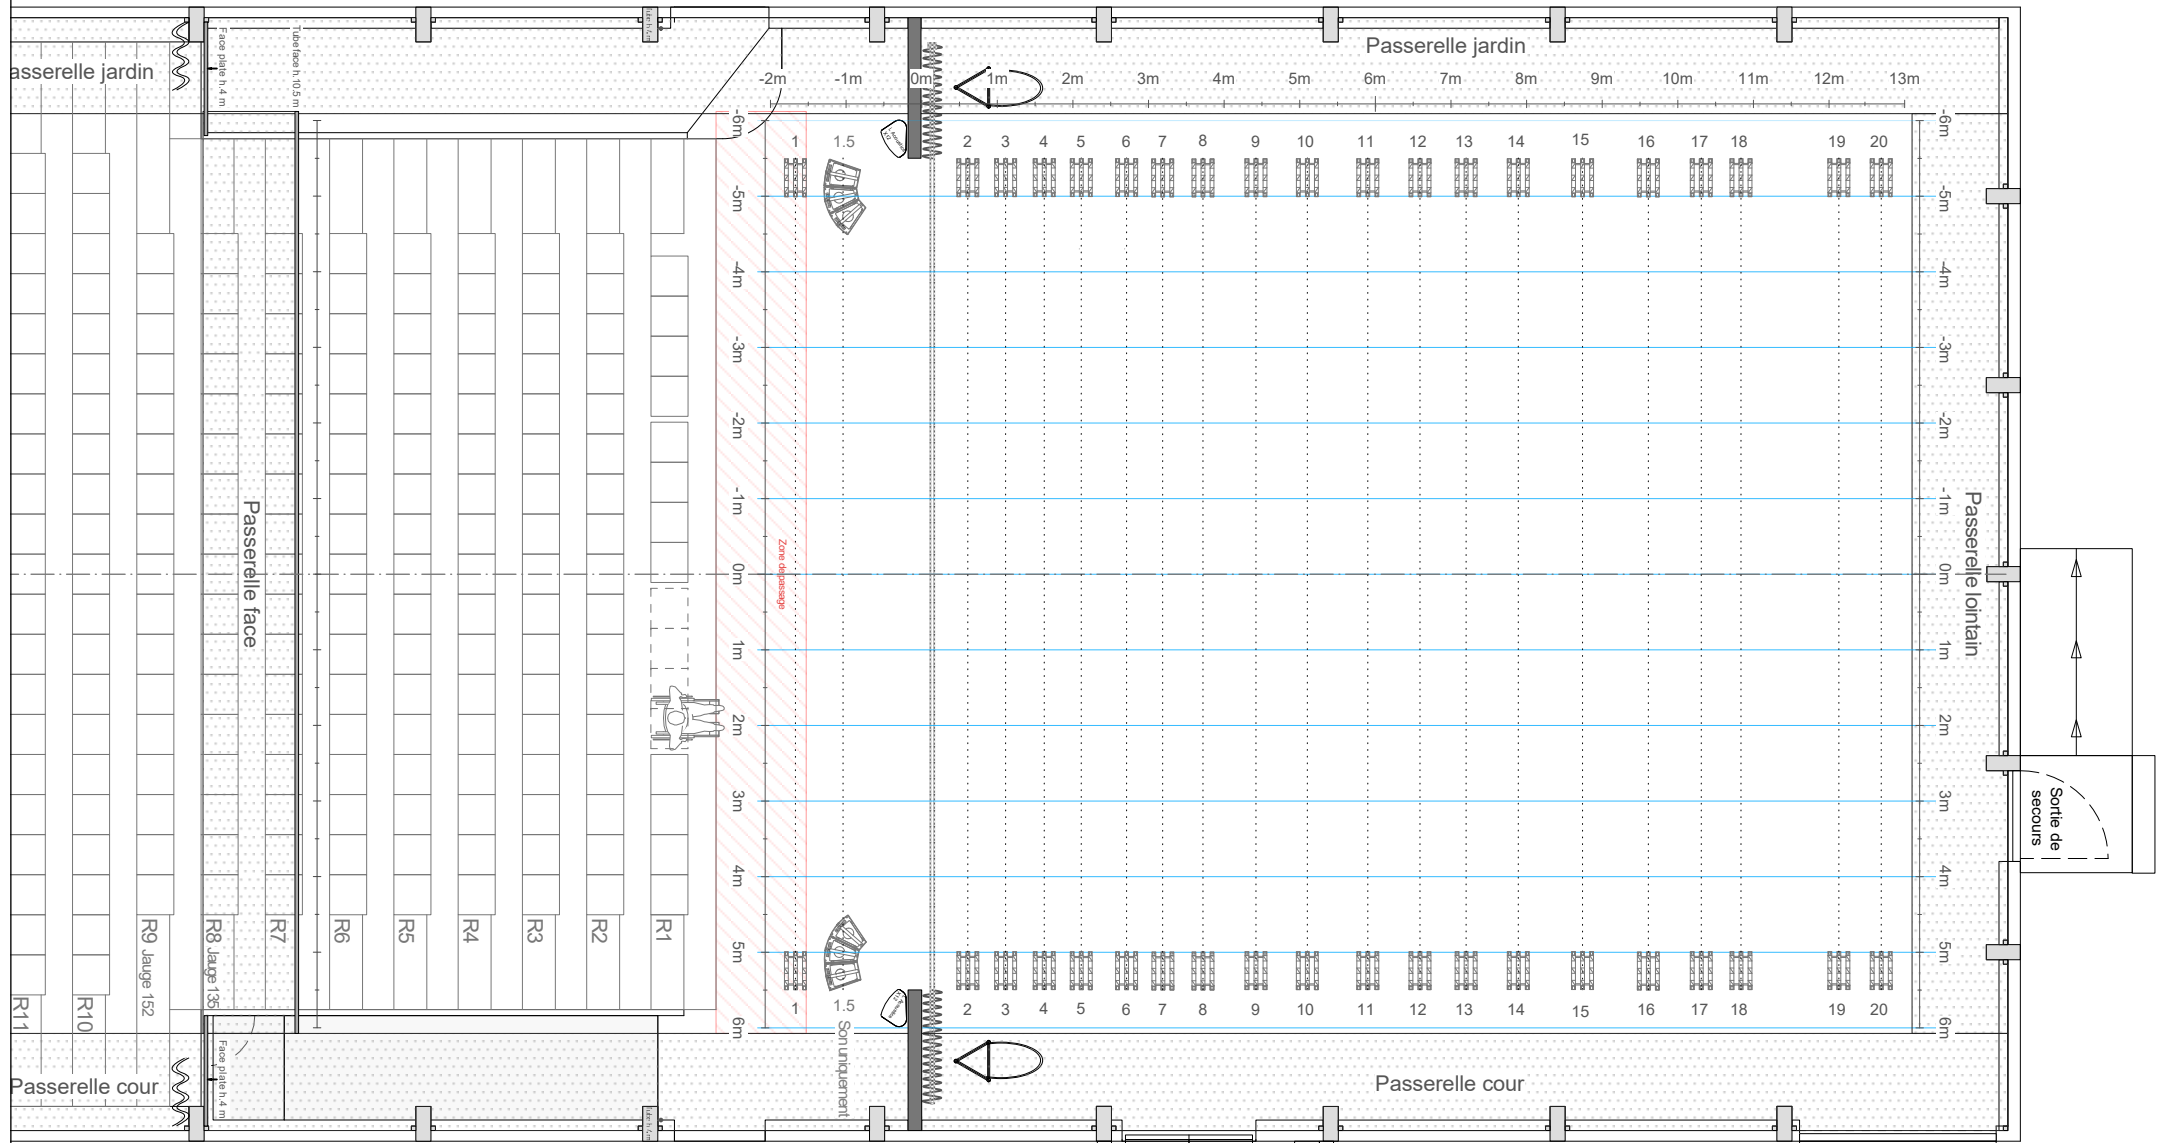


Spectacle		cie	
Echelle	1:100	Format	A4
Version		Date	
NUITHONIE - SALLE MUMMENSCHANZ			
0m		Dessiné par:	
1m	2m	3m	4m
5m			

Coupe longitudinale

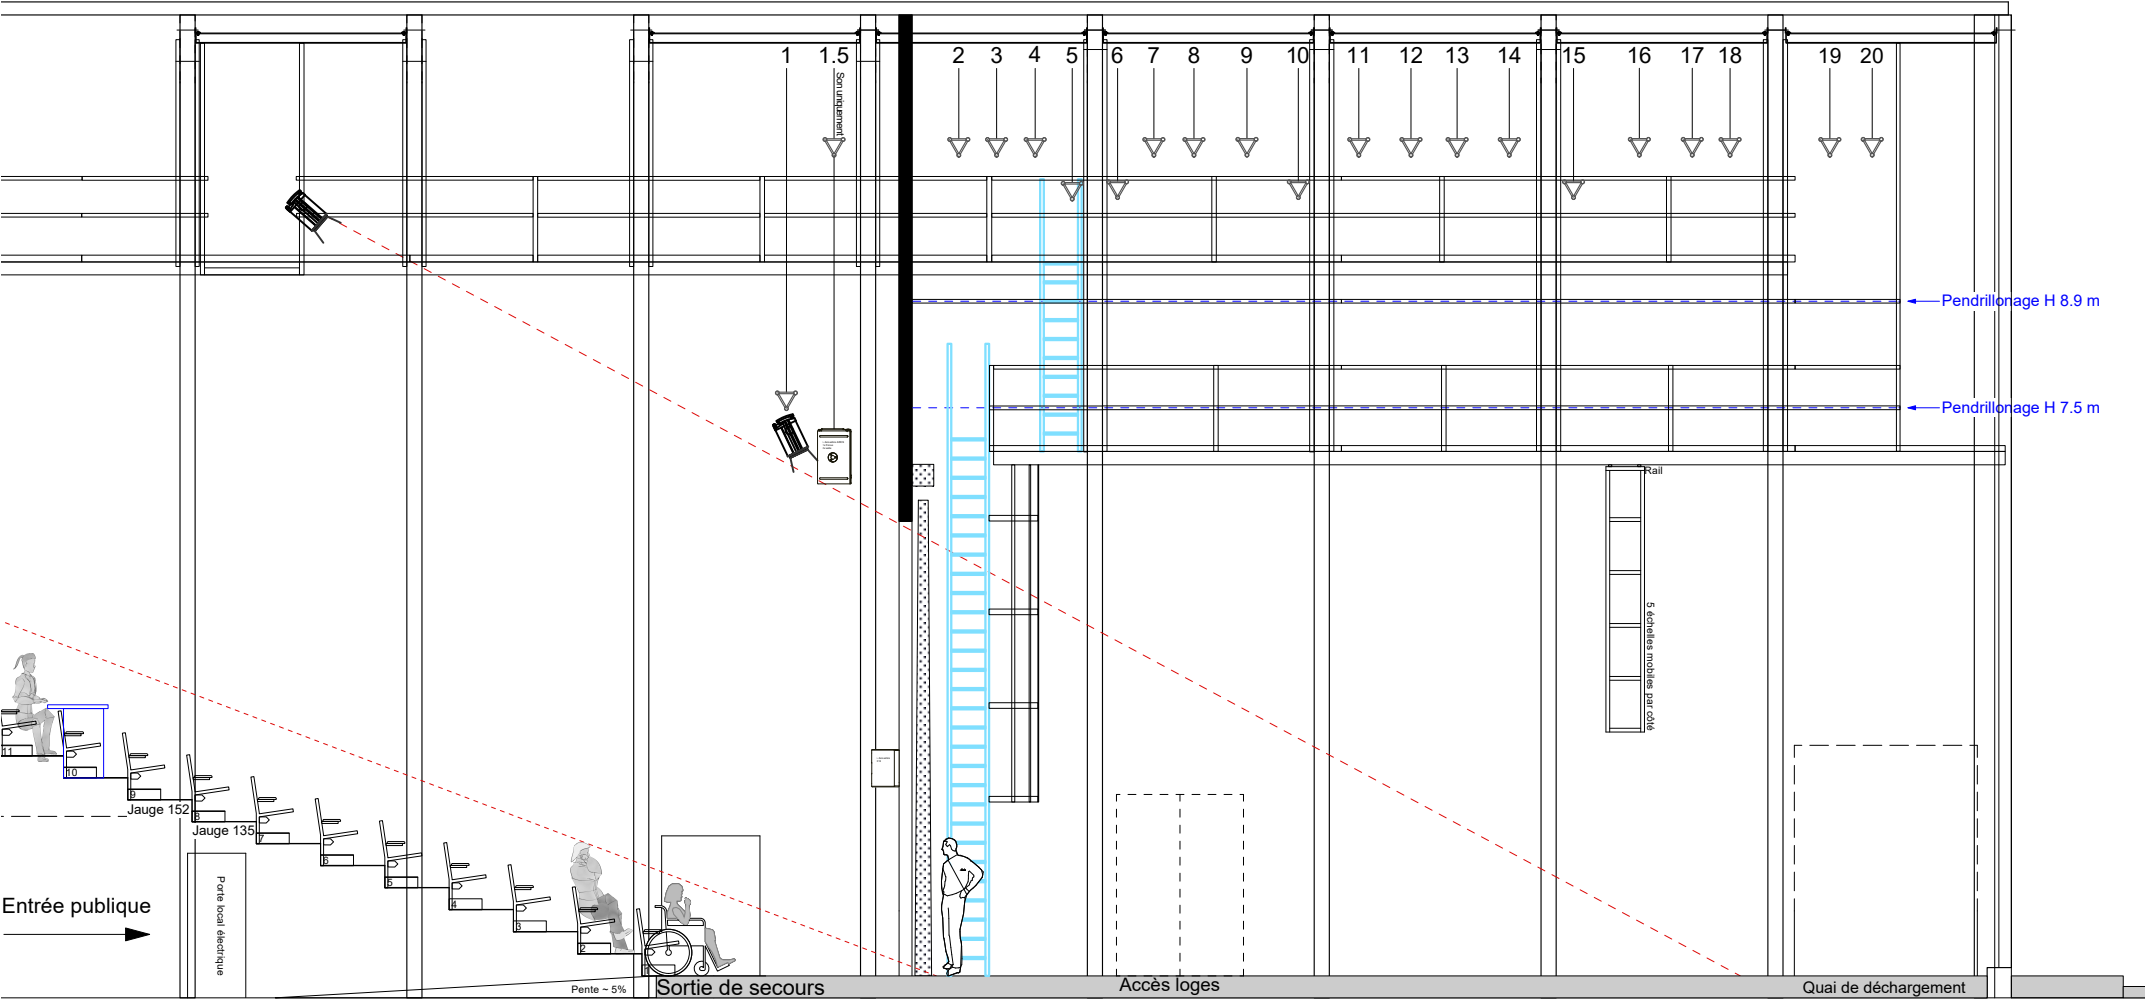

Spectacle		cie	
Echelle	1:100	Format	A4
		Version	
		Date	
NUITHONIE - SALLE MUMMENSCHANZ			
0m		Dessiné par:	
1m	2m	3m	4m
5m			

Coupe transversale

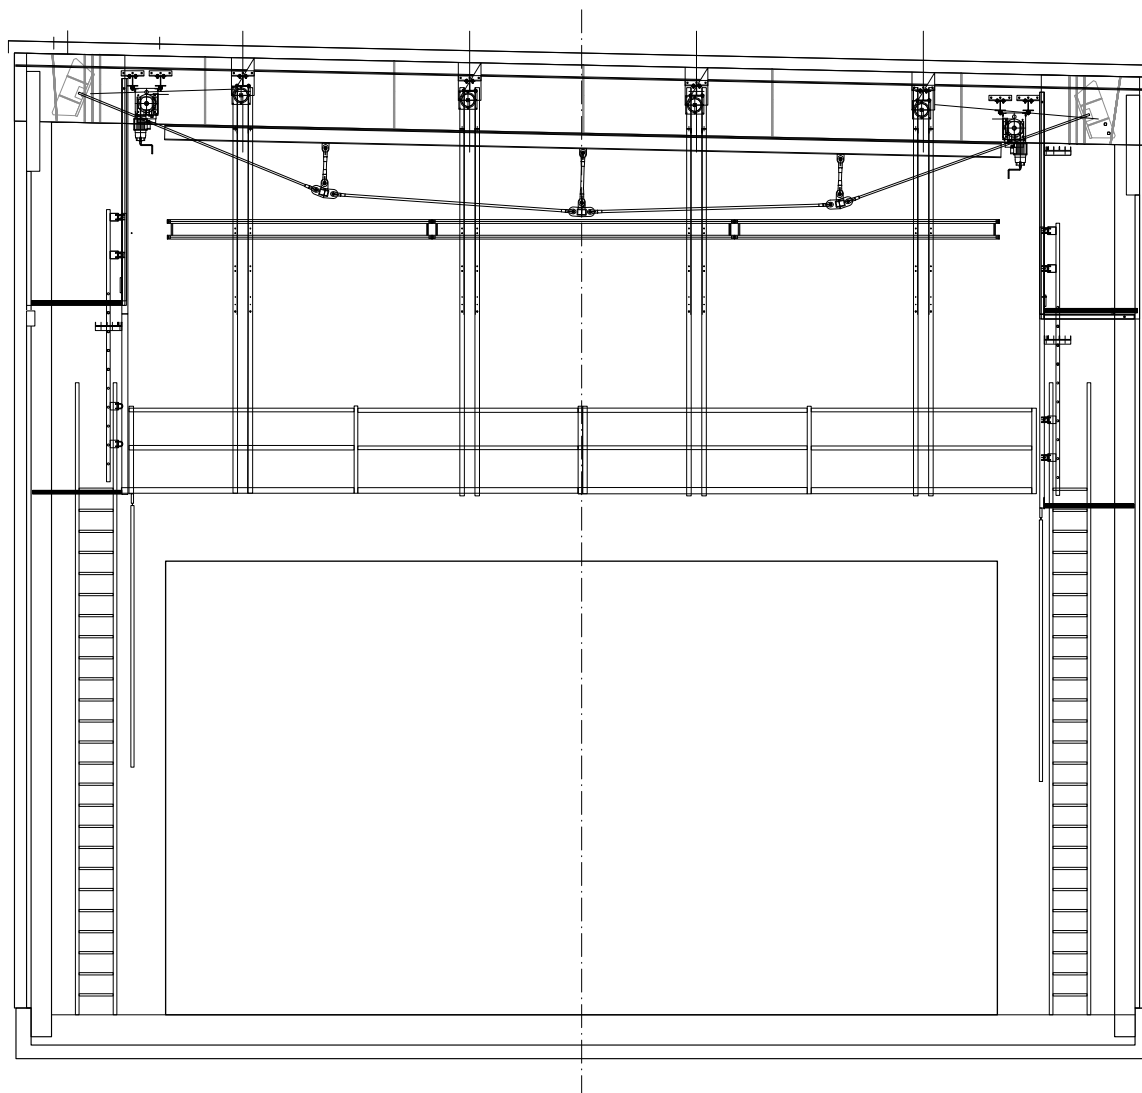

Spectacle					
cie					
Echelle 1:100	Format A4				
	Version				
	D a t e				
NUITHONIE - SALLE MUMMENSCHANZ					
Dessiné par:					
0m	1m	2m	3m	4m	5m